


02K1.12 SRU (PK1)

NEONGATAN 4B

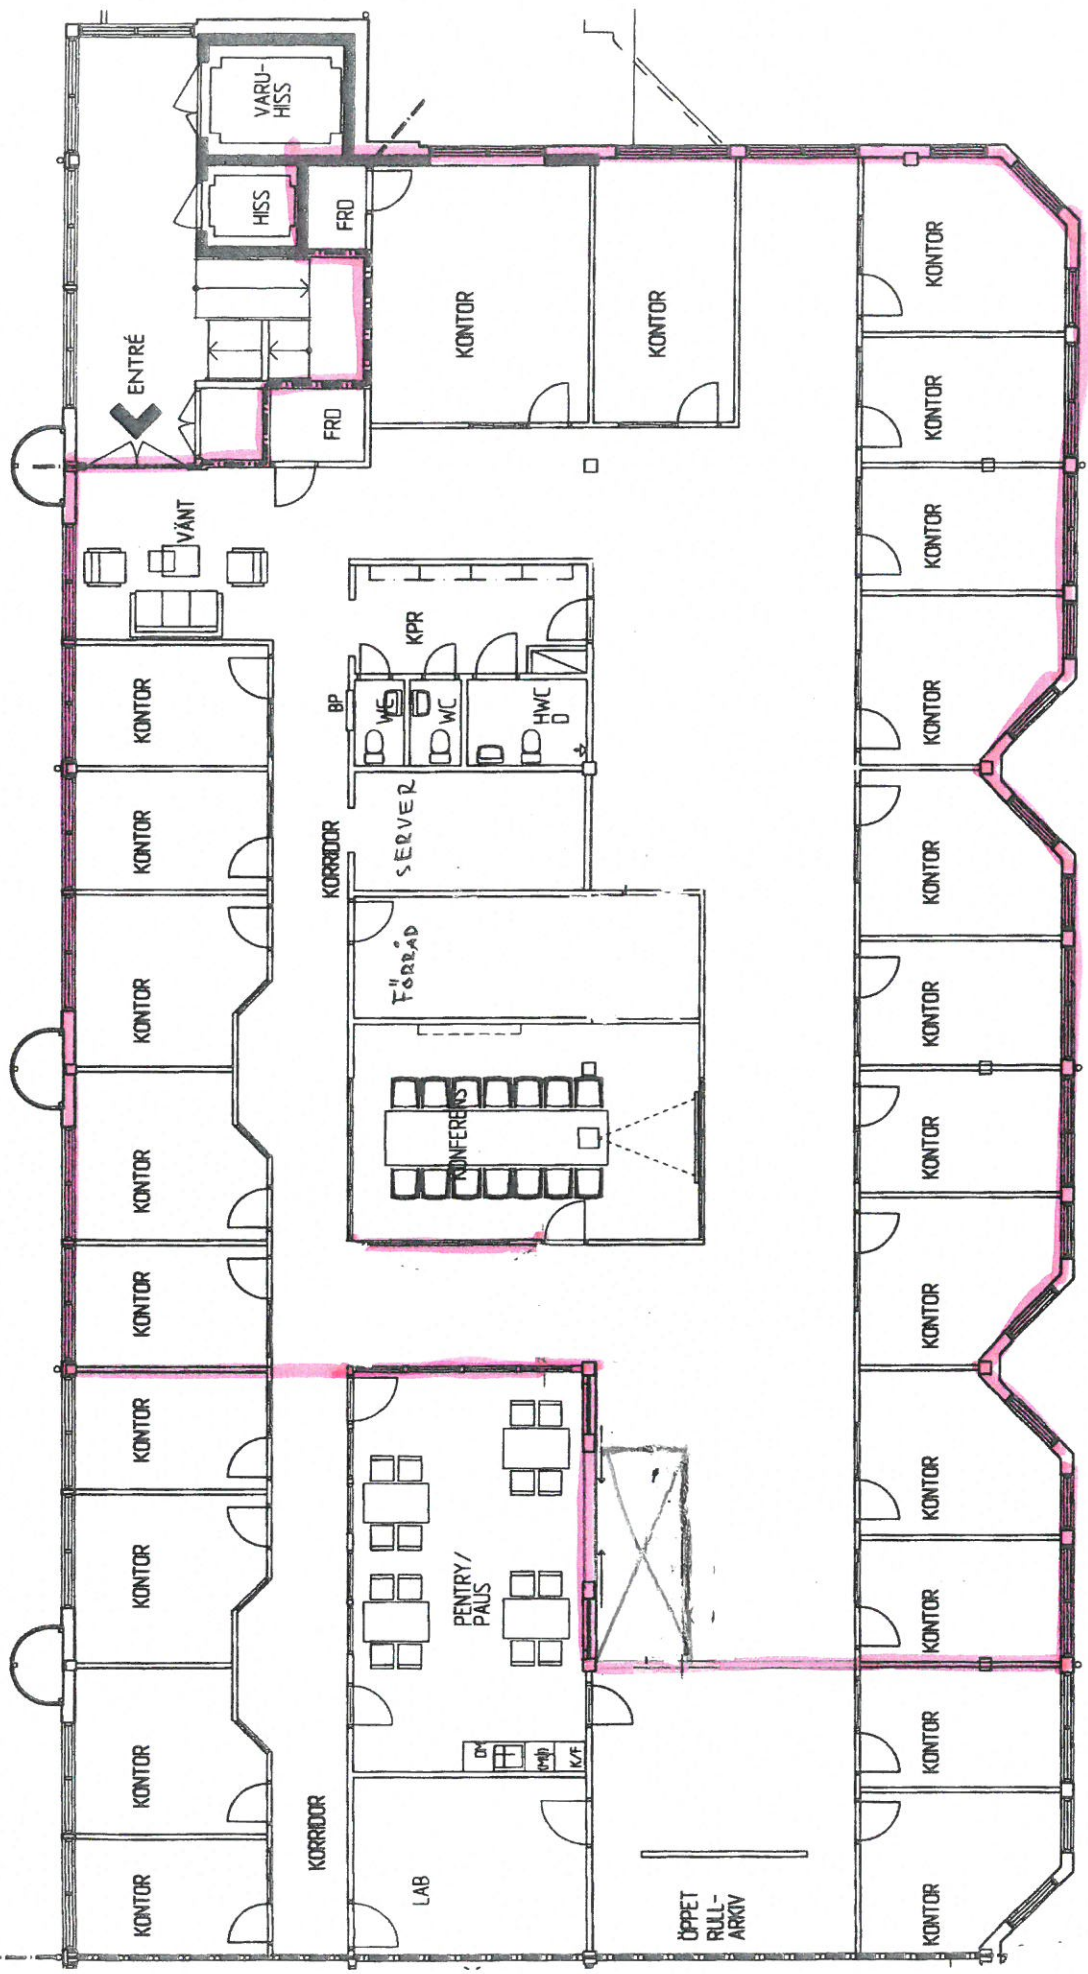

PLAN 3, 2TR
 SKALA 1:100
 0 2 4m

NORDSTRAND
 FRIESENSTAM
 RUNG
 ARKITEKONTOR